



www.duenorthdesign.ca nicole@duenorthdesign.ca 519-317-7681 31914 Pioneer Line Iona Station ON NOL 1P0

NOTES:

1. DO NOT SCALE DRAWING.

2. ALL MATERIAL AND WORKMANSHIP SHALL BE IN ACCORDANCE WITH THE LATEST REVISION OF THE ONTARIO BUILDING CODE.

3. ALL DIMENSIONS ARE TAKEN FROM BLOCK FACE, FOUNDATION FACE, STUD FACE, DECK FACE, COLUMN FACE OR COLUMN CENTERLINE.

4. ALL MATERIALS AND FINISHES TO BE VERIFIED BY THE OWNER PRIOR TO CONSTRUCTION.

5. ALL DRAWINGS ARE PROPERTY OF DUE NORTH DESIGN & DRAFTING INC. AND SHALL NOT BE REPRODUCED WITHOUT WRITTEN PERMISSION.

CONCEPTUAL ONLY

REVISIONS				
NO	DESCRIPTION	DATE		
1	ISSUED FOR CLIENT REVIEW	May 29, 2025		

VANDERVEEN

NEW MULTI-UNIT DWELLING

3D VIEWS

Address: 106 FRONT ST STRATHROY, ON

Project Number: 25

 Project Number:
 25-39


 Date:
 May 29, 2025

 Drawn By:
 N.M.

A0

REV: 1

2025-05-29 2:17:21 PM

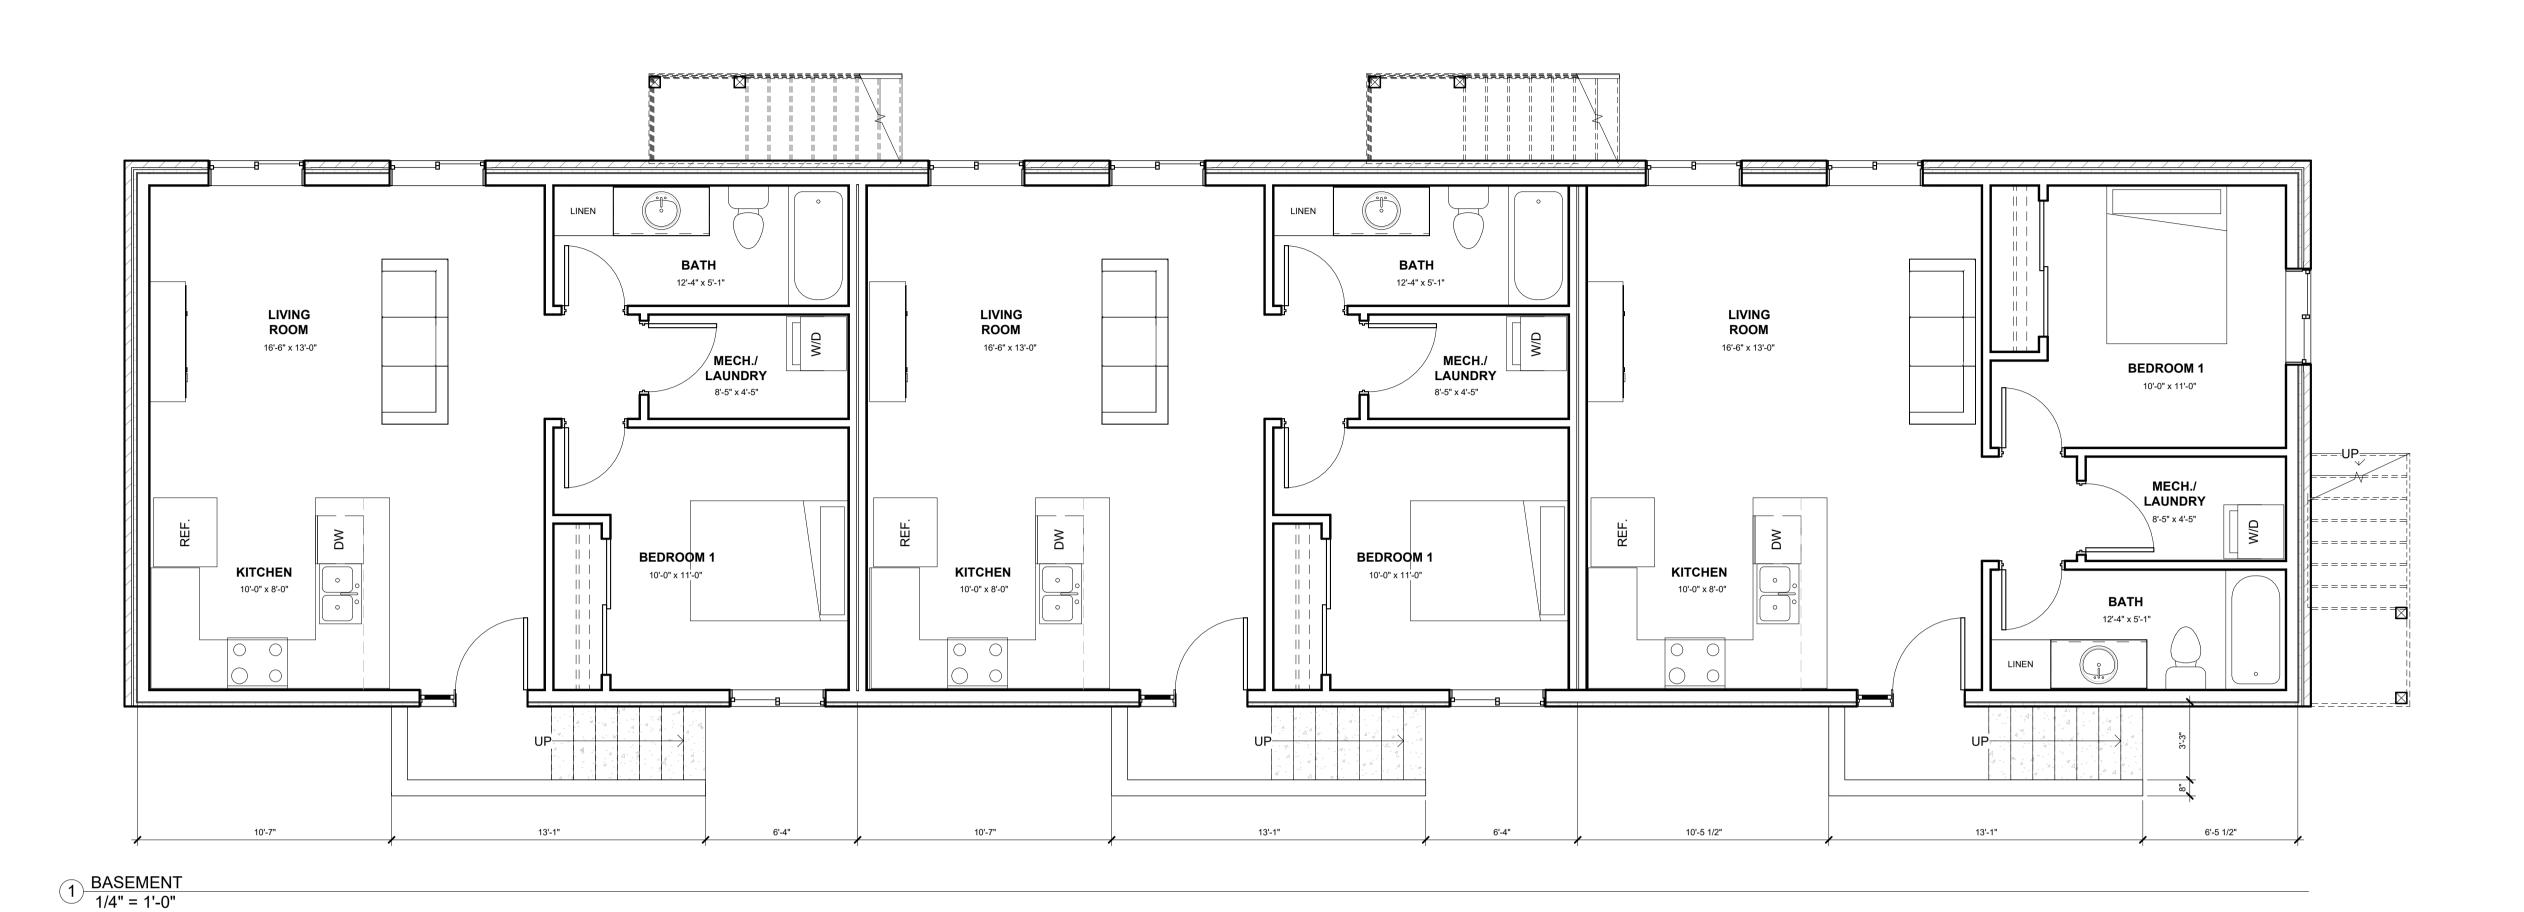

DUE NORTH DESIGN & DRAFTING INC.

www.duenorthdesign.ca nicole@duenorthdesign.ca 519-317-7681 31914 Pioneer Line Iona Station ON NOL 1P0

NOTES:

1. DO NOT SCALE DRAWING.

2. ALL MATERIAL AND WORKMANSHIP SHALL BE IN ACCORDANCE WITH THE LATEST REVISION OF THE ONTARIO BUILDING CODE.

3. ALL DIMENSIONS ARE TAKEN FROM BLOCK FACE, FOUNDATION FACE, STUD FACE, DECK FACE, COLUMN FACE OR COLUMN CENTERLINE.

4. ALL MATERIALS AND FINISHES TO BE VERIFIED BY THE OWNER PRIOR TO CONSTRUCTION.

OWNER PRIOR TO CONSTRUCTION.

5. ALL DRAWINGS ARE PROPERTY OF DUE NORTH DESIGN & DRAFTING INC. AND SHALL NOT BE REPRODUCED WITHOUT WRITTEN PERMISSION.

CONCEPTUAL ONLY

	REVISIONS			
NO	DESCRIPTION	DAT		
1	ISSUED FOR CLIENT REVIEW	May 2 202		

VANDERVEEN

NEW MULTI-UNIT DWELLING


BASEMENT FLOOR PLAN


Address:	106 FRONT ST STRATHROY, ON
Project Number:	25-39
Date:	May 29, 2025
Drawn By:	NM

A1

1/4" = 1'-0" REV: 1

-05-29 2:17:22 PM

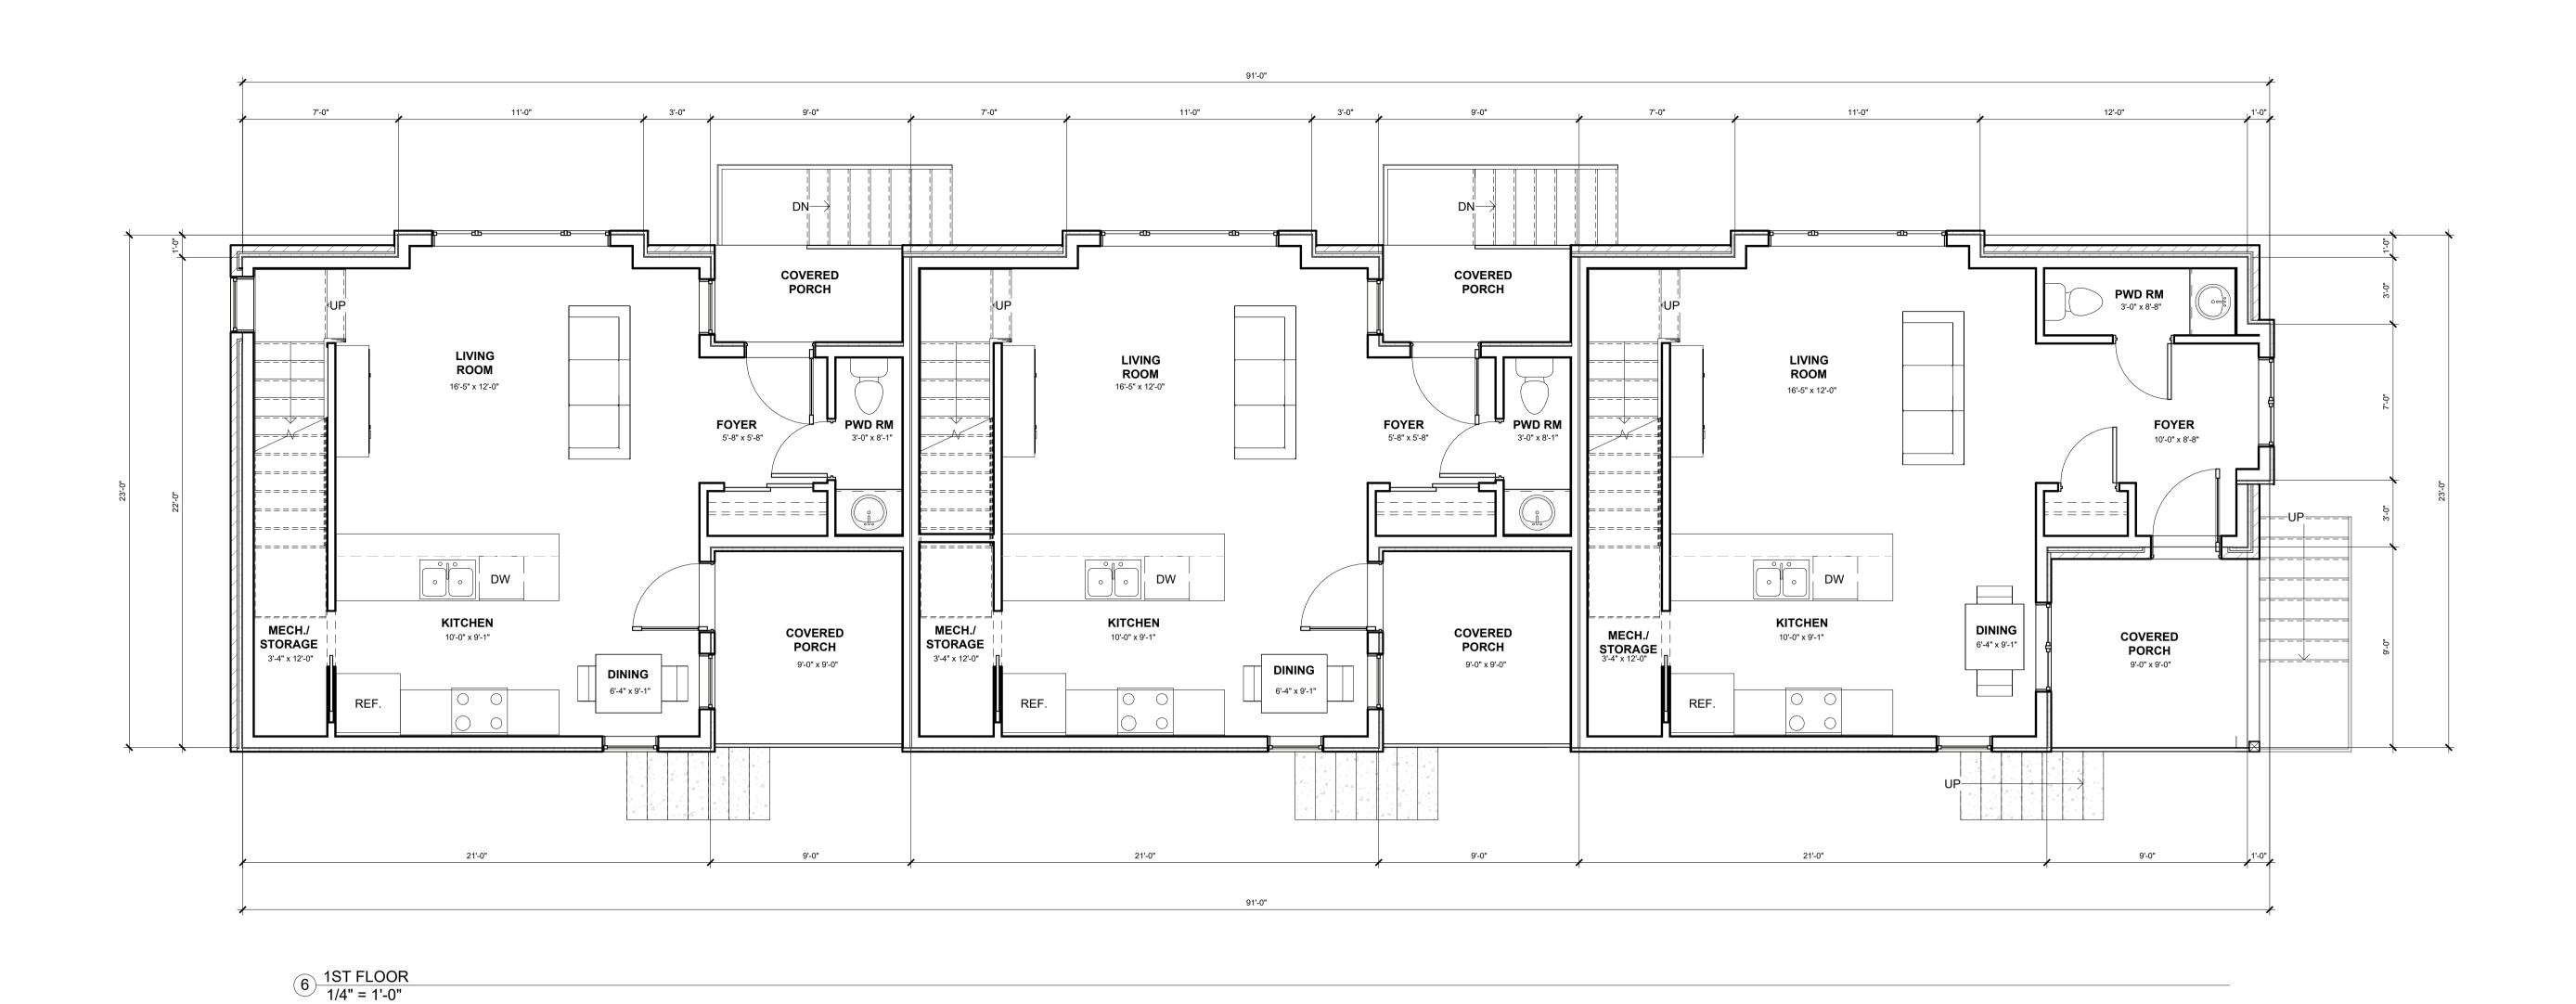

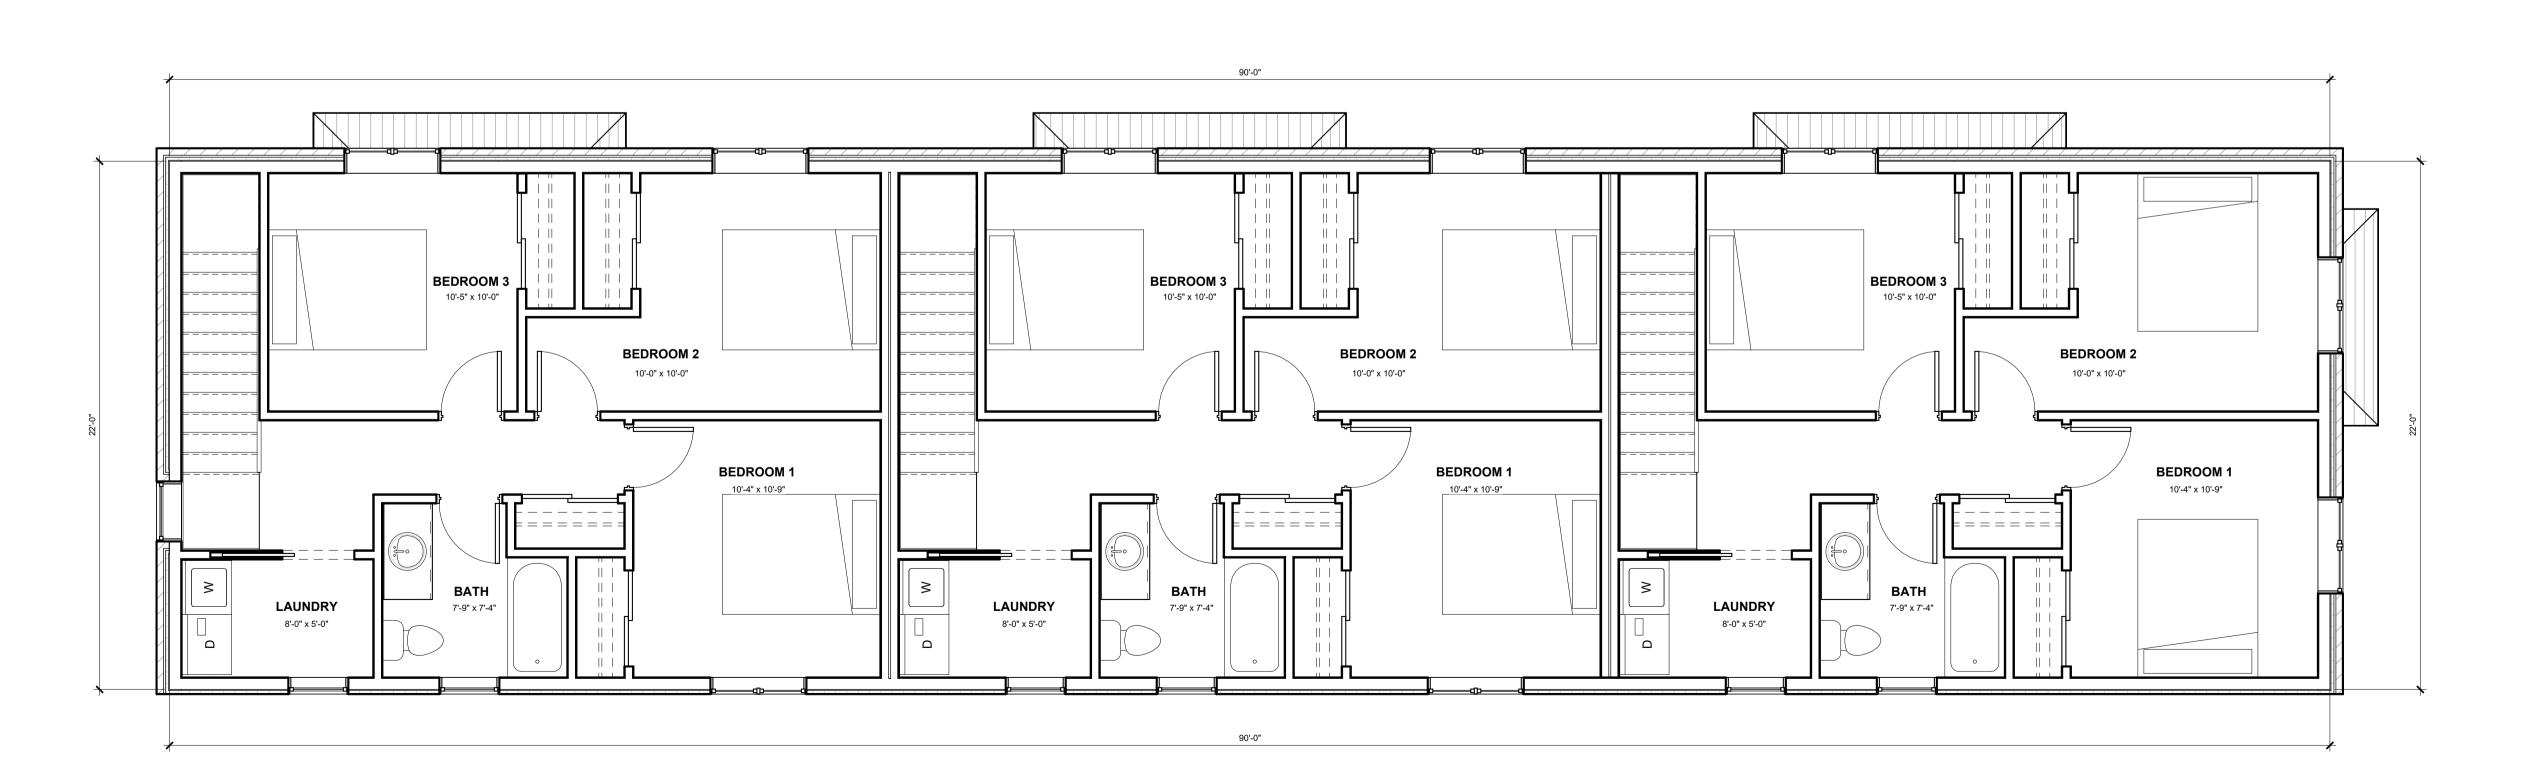

2 SECOND FLOOR
1/4" = 1'-0"



www.duenorthdesign.ca nicole@duenorthdesign.ca 519-317-7681 31914 Pioneer Line Iona Station ON NOL 1P0

NOTES:

1. DO NOT SCALE DRAWING.

ALL MATERIAL AND WORKMANSHIP SHALL BE IN
 ACCORDANCE WITH THE LATEST REVISION OF THE
 ONTARIO BUILDING CODE.

3. ALL DIMENSIONS ARE TAKEN FROM BLOCK FACE, FOUNDATION FACE, STUD FACE, DECK FACE, COLUMN FACE OR COLUMN CENTERLINE.

4. ALL MATERIALS AND FINISHES TO BE VERIFIED BY THE OWNER PRIOR TO CONSTRUCTION.

5. ALL DRAWINGS ARE PROPERTY OF DUE NORTH DESIGN & DRAFTING INC. AND SHALL NOT BE REPRODUCED WITHOUT WRITTEN PERMISSION.

CONCEPTUAL ONLY

NO			
	DESCRIPTION	DAT	
1	ISSUED FOR CLIENT REVIEW	May 2 202	

VANDERVEEN

NEW MULTI-UNIT DWELLING

FIRST & SECOND FLOOR PLAN

Address:	106 FRONT ST STRATHROY, ON
Project Number:	25-39
Date:	May 29, 2025
Drawn By:	NM

A2

1/4" = 1'-0" REV: 1

25-05-29 2:17:22 PM





www.duenorthdesign.ca nicole@duenorthdesign.ca 519-317-7681 31914 Pioneer Line Iona Station ON NOL 1P0

NOTES:

1. DO NOT SCALE DRAWING.

2. ALL MATERIAL AND WORKMANSHIP SHALL BE IN ACCORDANCE WITH THE LATEST REVISION OF THE ONTARIO BUILDING CODE.

3. ALL DIMENSIONS ARE TAKEN FROM BLOCK FACE, FOUNDATION FACE, STUD FACE, DECK FACE, COLUMN FACE OR COLUMN CENTERLINE.

4. ALL MATERIALS AND FINISHES TO BE VERIFIED BY THE OWNER PRIOR TO CONSTRUCTION.

5. ALL DRAWINGS ARE PROPERTY OF DUE NORTH DESIGN & DRAFTING INC. AND SHALL NOT BE REPRODUCED WITHOUT WRITTEN PERMISSION.

CONCEPTUAL **ONLY**


REVISIONS VANDERVEEN

NEW MULTI-UNIT DWELLING

ELEVATIONS

106 FRONT ST STRATHROY, ON

May 29, 2025 Drawn By:

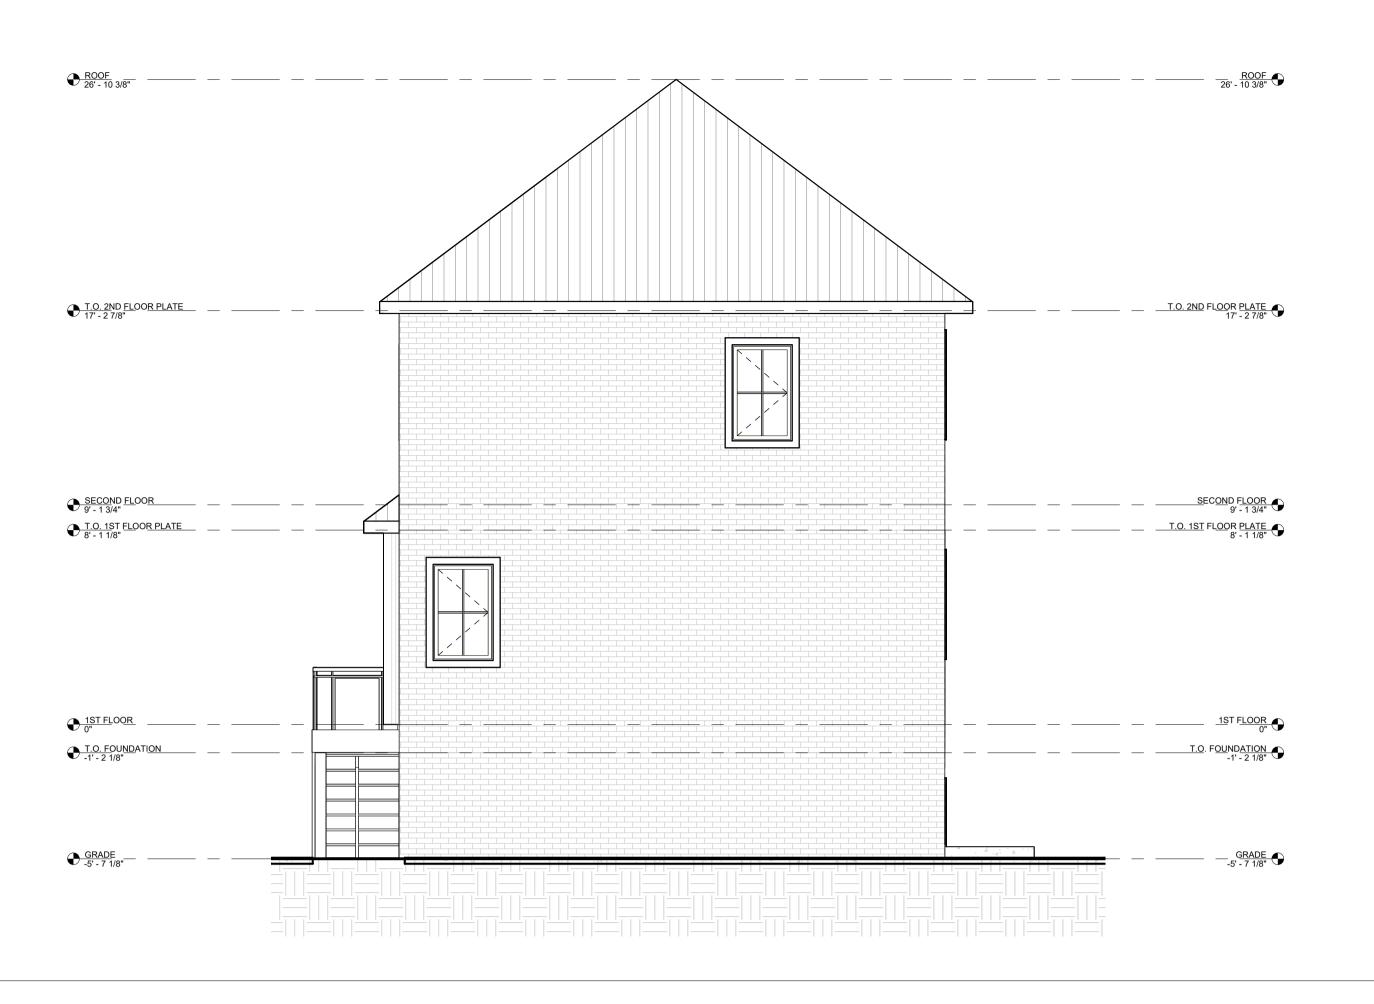

DUE NORTH
DESIGN & DRAFTING INC.

www.duenorthdesign.ca
nicole@duenorthdesign.ca
519-317-7681
31914 Pioneer Line
lona Station ON
NOL 1PO

NOTES:

1. DO NOT SCALE DRAWING.
2. ALL MATERIAL AND WORKMANSHIP SHALL BE IN
ACCORDANCE WITH THE LATEST REVISION OF THE

2. ALL MATERIAL AND WORKMANSHIP SHALL BE IN ACCORDANCE WITH THE LATEST REVISION OF THE ONTARIO BUILDING CODE.

3. ALL DIMENSIONS ARE TAKEN FROM BLOCK FACE, FOUNDATION FACE, STUD FACE, DECK FACE, COLUMN FACE OR COLUMN CENTERLINE.

4. ALL MATERIALS AND FINISHES TO BE VERIFIED BY THE OWNER PRIOR TO CONSTRUCTION.

5. ALL DRAWINGS ARE PROPERTY OF DUE NORTH

5. ALL DRAWINGS ARE PROPERTY OF DUE NORTH DESIGN & DRAFTING INC. AND SHALL NOT BE REPRODUCED WITHOUT WRITTEN PERMISSION.

THE UNDERSIGNED HAS REVIEWED AND TAKES RESPONSIBILITY FOR THE DESIGN, AND HAS THE QUALIFICATIONS TO MEET THE REQUIREMENTS PER SUBSECTION 3.2.4. OF DIVISION C, OF THE ONTARIO BUILDING CODE.

ISSUED FOR PERMIT

DUE NORTH DESIGN & DRAFTING INC. 117244

REVISIONS

NO
DESCRIPTION

May 29, 2025

May 29, 2025

VANDERVEEN

NEW MULTI-UNIT DWELLING

ELEVATIONS

ddress: 106 FRONT ST STRATHROY, ON

 Project Number:
 25-39

 Date:
 May 29, 2025

 Drawn By:
 NM

A4

1/4" = 1'-0" REV: 1



1 REAR ELEVATION 1/4" = 1'-0"