


PLOT SCALE 1 : 10

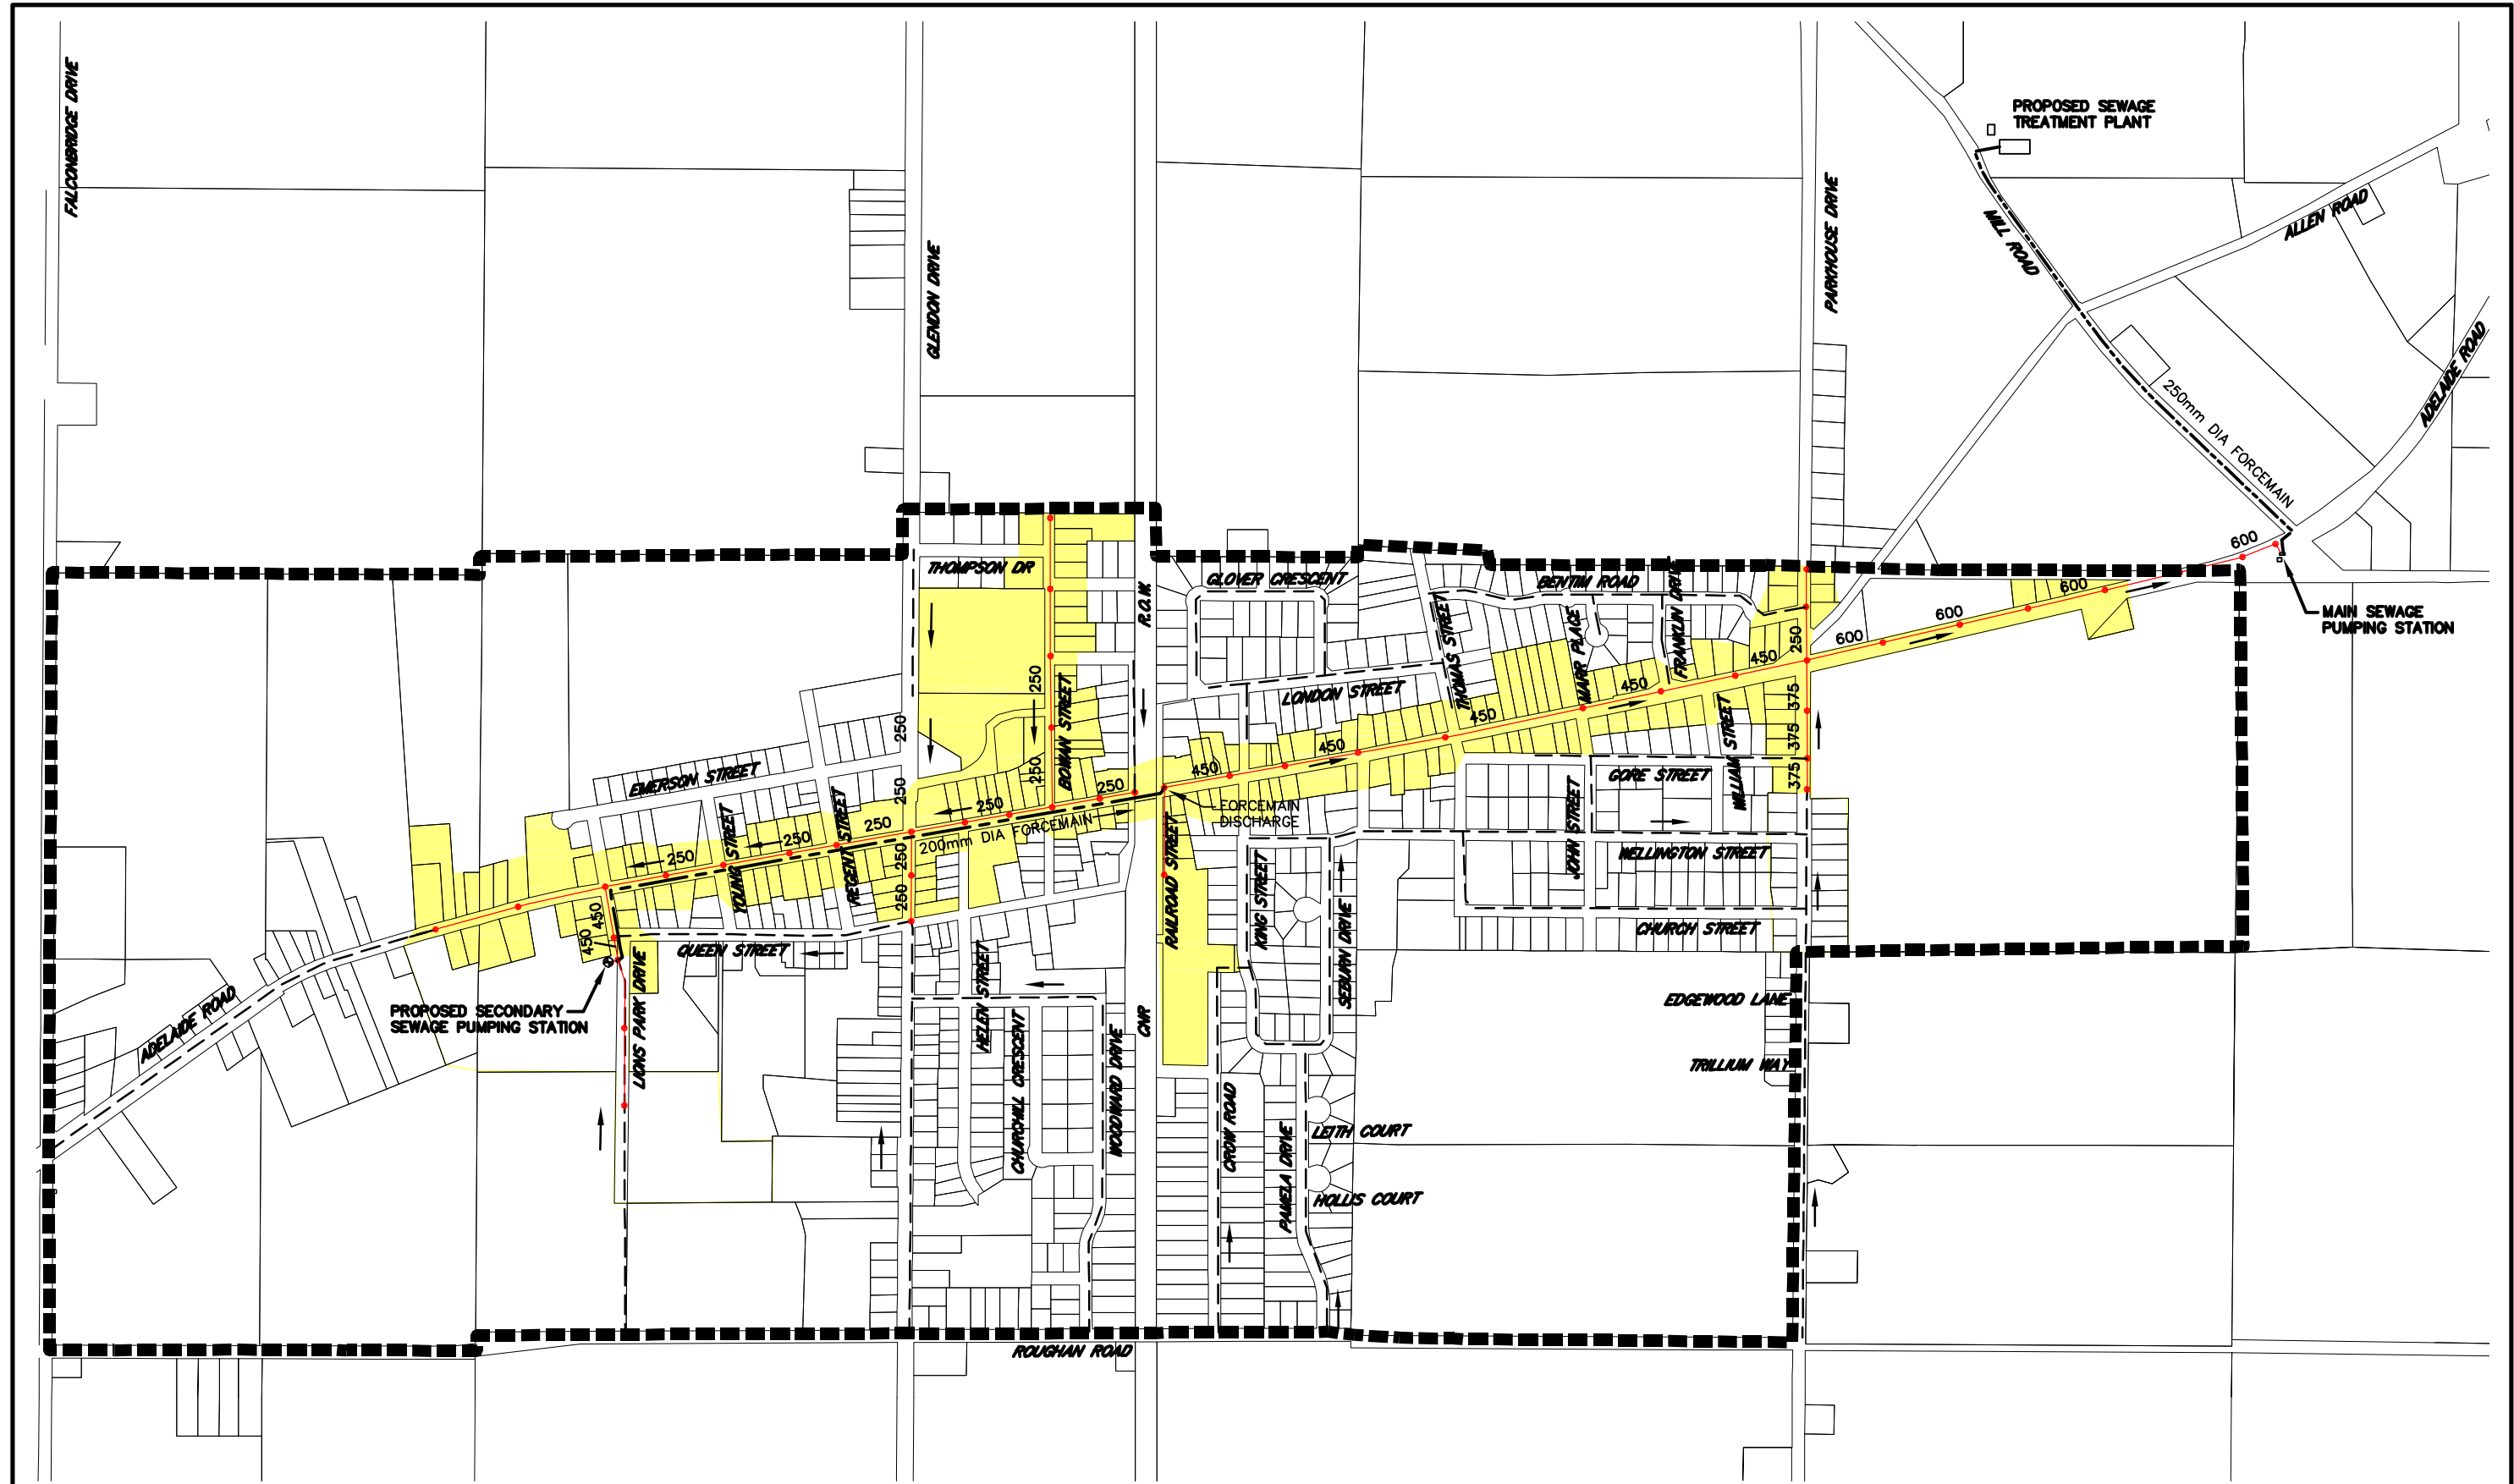

- FUTURE CONTROL SEWER SECTION
- 300 DIA — PROPOSED SANITARY SEWER AND SIZE (mm)
- PROPOSED MAINTENANCE HOLE
- 250 DIA — PROPOSED FORCEMAIN AND SIZE (mm)
- SANITARY SERVICE AREA BOUNDARY



Municipality of Strathroy-Caradoc (Mount Brydges)
Preliminary Sanitary Sewer Concept

Jan. 22, 2010	PROJECT No. 09112
SCALE 1:10000	FIGURE No. 1