




2018

SUPPLEMENTAL LEGEND  
- - - - - DETOUR ROUTE

NOTES:

1. TC-64 ADVANCE NOTIFICATION SIGN TO BE PLACED TWO WEEKS PRIOR TO CLOSURE OF GLENGYLE DRIVE AT THE BRIDGE.
2. ALL TEMPORARY SIGNING AS PER OTM BOOK 7.

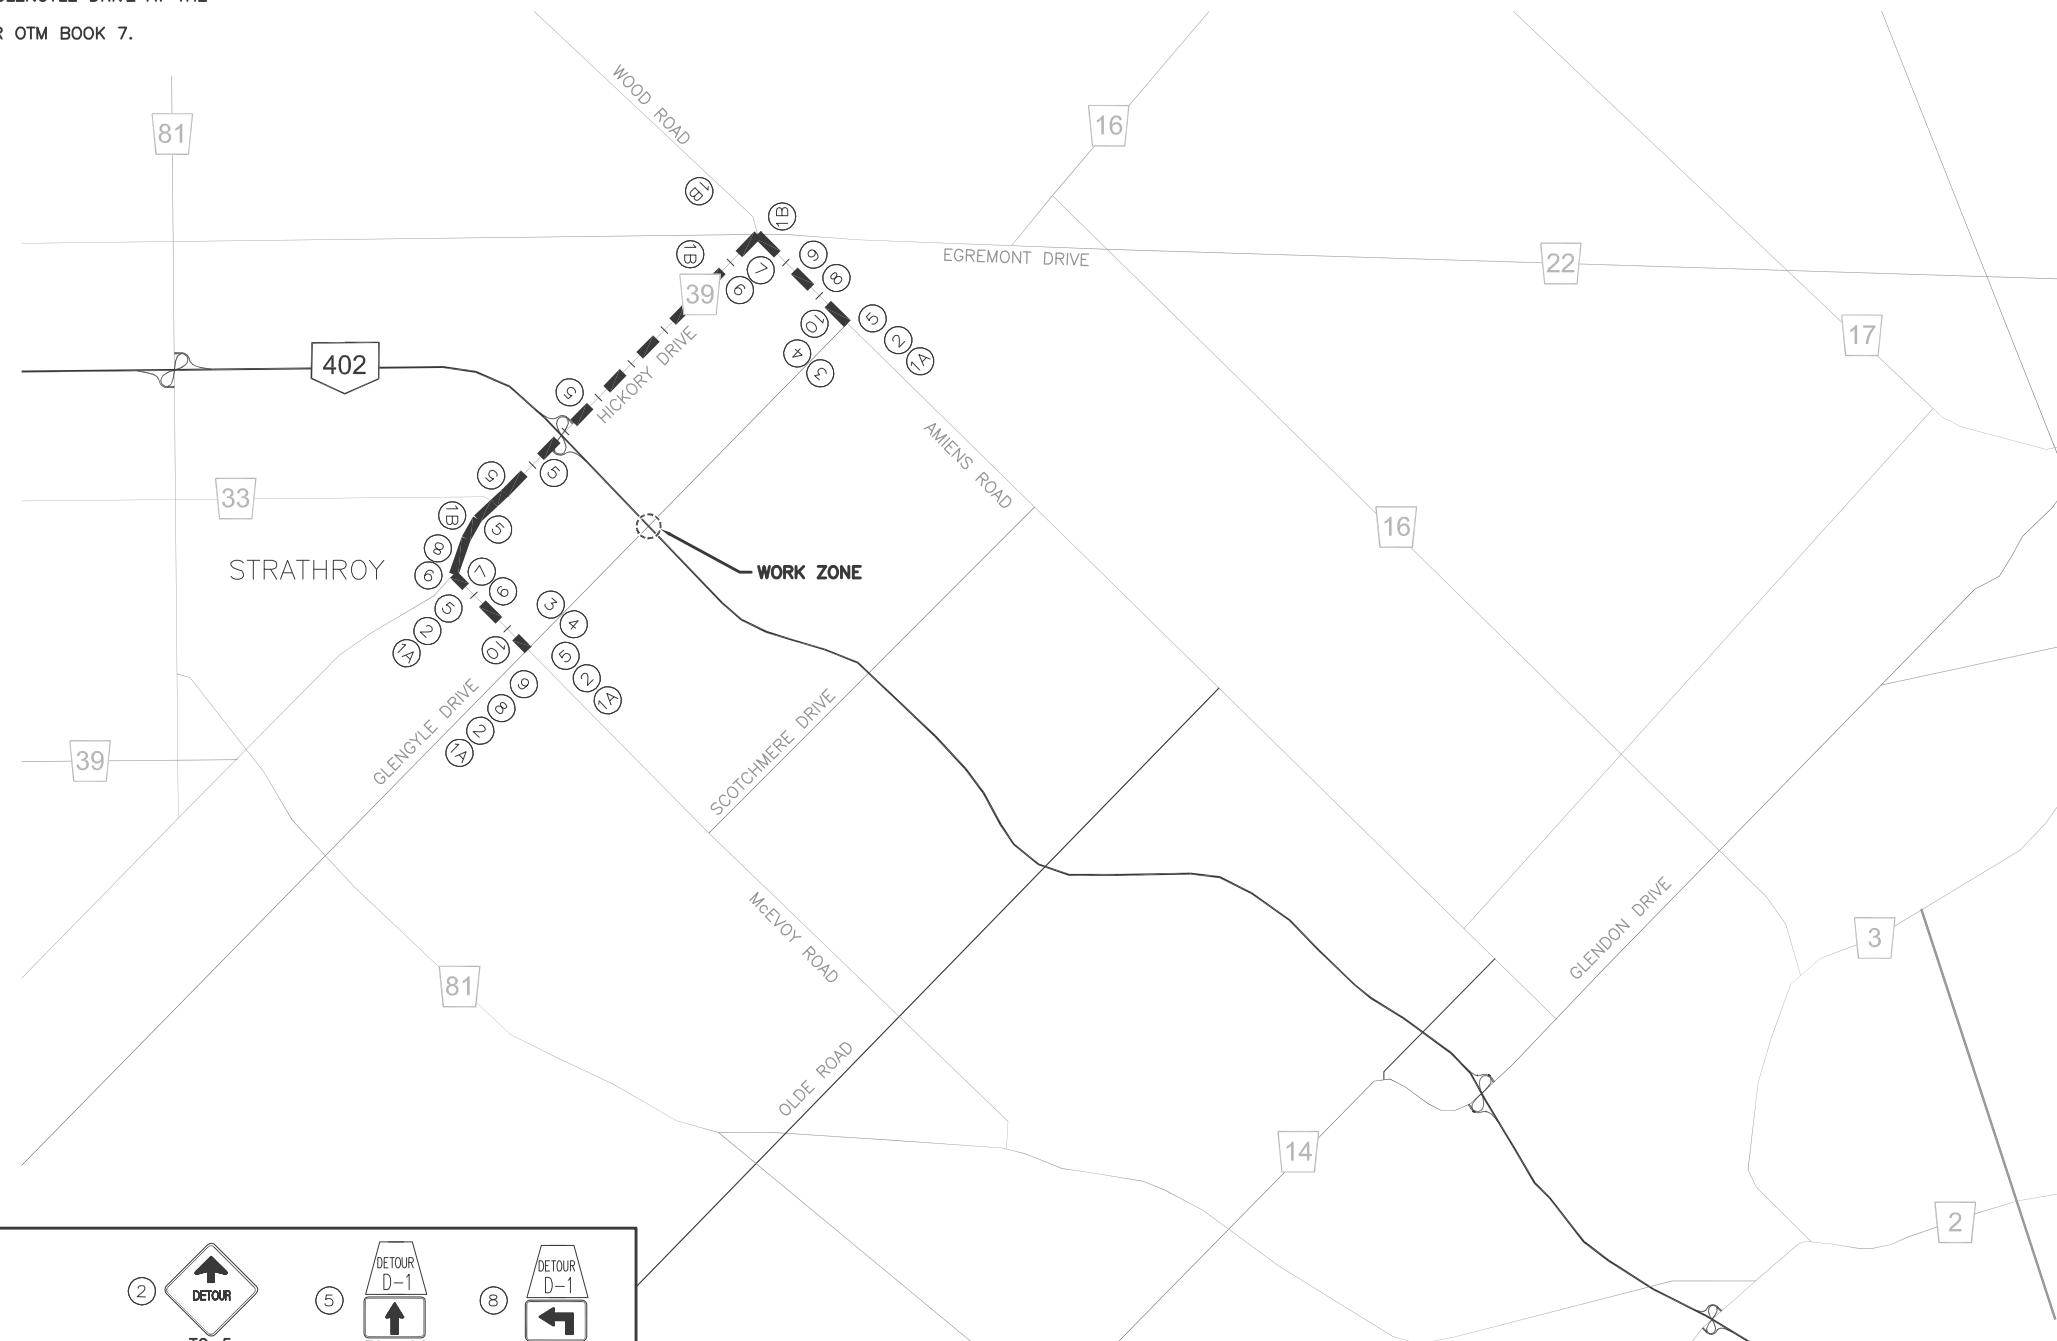

DRAWING PATH: K:\Drawings\2013\3813001\Municipal\Contract 9\Contract Sheets\Site 19-525\  
 DRAWING NAME: 3813001\_S01\_19-525.dwg  
 LAST UPDATED: Dec 14, 2017 11:02  
 PRINTED: Dec 14, 2017 11:28

**TC-64 SIGNS (TYPICAL)**  
 Black on white FHWA SeriesD2001CA  
 Black on orange FHWA SeriesD2001CA  
 Black on white FHWA SeriesD2001CA  
 Black on white FHWA SeriesD2001CA

Board Size: 1219mm x 2438mm  
 Tab Size: 305mm x 2438mm  
 Lettering: 200mm FHWA Em and C

ADVANCE NOTIFICATION SIGNS	ADVANCE WARNING SIGNS
1A Glengyle Drive To Be Closed At Hwy 402 Starts (Month Date)	Closed Follow D-1
TC-64 ADVANCE NOTIFICATION (NOTE 1)	TABS
1B Glengyle Drive To Be Closed At Hwy 402 Starts (Month Date)	Closed Use alternate route
TC-64 ADVANCE NOTIFICATION (NOTE 1)	TABS

TC-5

TC-10C

TC-10AL

TC-7

TC-10AR

TC-10BL

Rb-92

TC-10BR

TC-10D

