

METRIC

PLATE No
CONT 2017-3030
WP 3074-16-00



TRAFFIC DETOUR
SITE 19-528
Survey _____ Revised _____

SHEET
54




2018

SUPPLEMENTAL LEGEND
- - - - - DETOUR ROUTE


NOTES:

1. TC-64 ADVANCE NOTIFICATION SIGN TO BE PLACED TWO WEEKS PRIOR TO CLOSURE OF OLDE DRIVE AT THE BRIDGE.
2. ALL TEMPORARY SIGNING AS PER OTM BOOK 7.

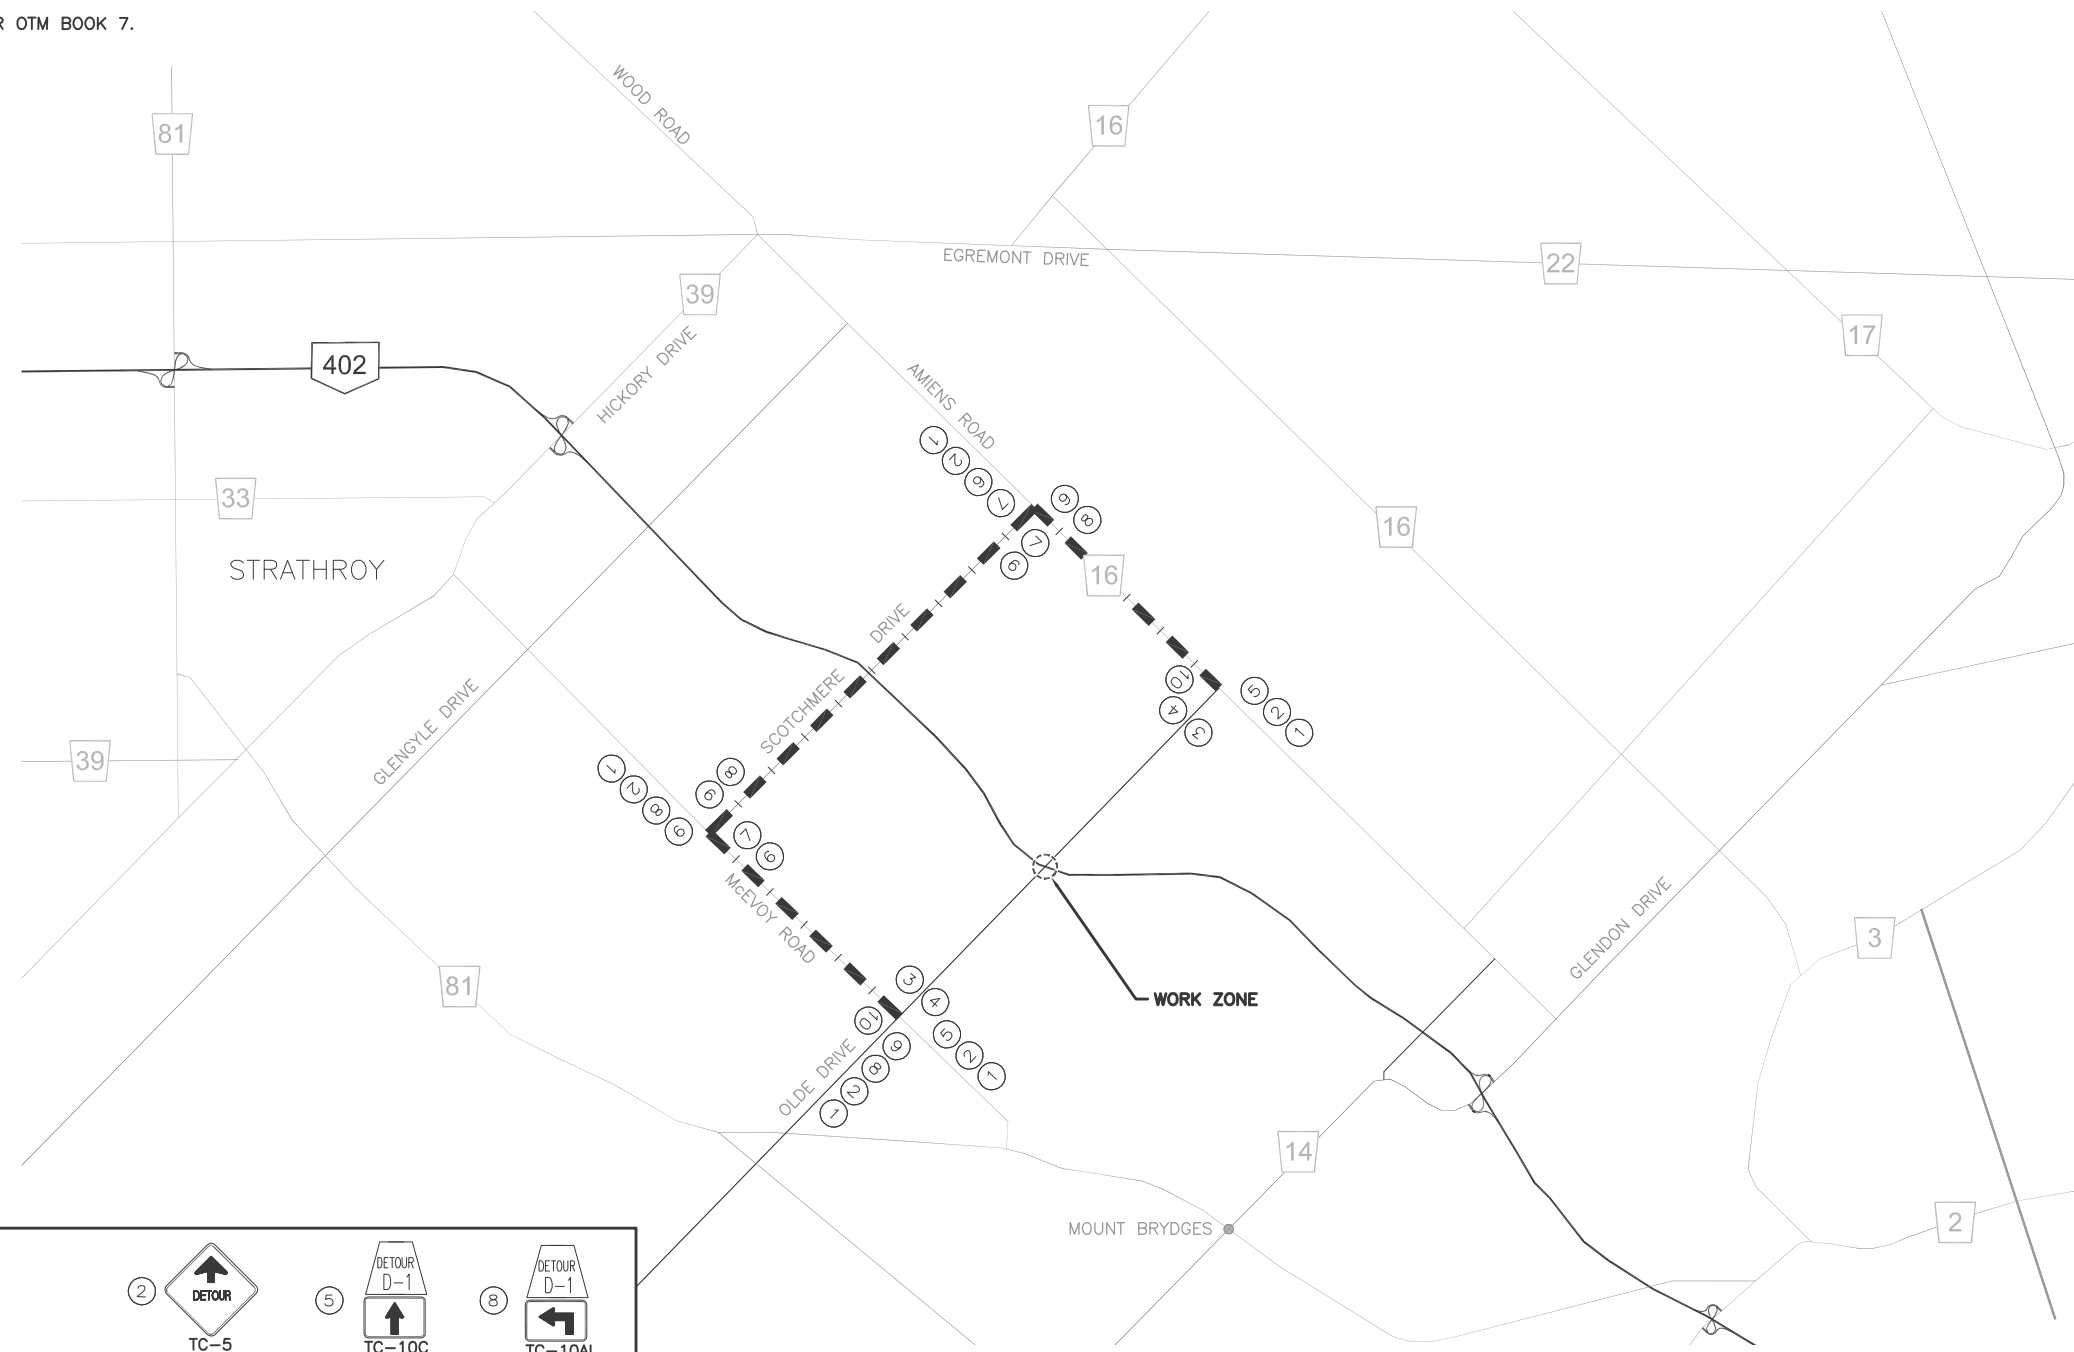

TC-64 SIGNS (TYPICAL)
 Black on white FHWA SeriesD2001CA
 Black on orange FHWA SeriesD2001CA
 Black on white FHWA SeriesD2001CA
 Black on white FHWA SeriesD2001CA
 Board Size: 1219mm x 2438mm
 Tab Size: 305mm x 2438mm
 Lettering: 200mm FHWA Em and C

ADVANCE NOTIFICATION SIGNS		ADVANCE WARNING SIGNS	
1	TC-64 ADVANCE NOTIFICATION (NOTE 1)	3	TC-7
	Olde Drive To Be Closed At Hwy 402 Starts (Month Date)	4	Rb-92
	Closed	5	TC-10C
	Follow D-1	6	TC-10AR
	TABS	7	TC-10BR
		8	TC-10AL
		9	TC-10BL
		10	TC-10D

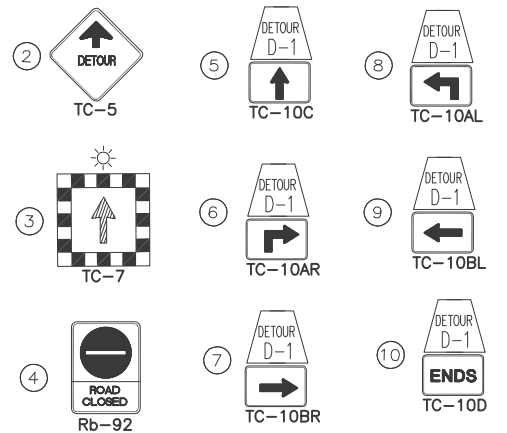

DRAWING PATH: K:\Drawings\2013\3813001\Contract\Contract 9\Contract Sheets\Site 19-528\
 DRAWING NAME: 3813001_S01_19-528.dwg
 DRAWING LAYOUT NAME: S01_19-528
 LAST UPDATED: Dec 14, 2017-11:08
 PRINTED: Dec 14, 2017-11:30

