

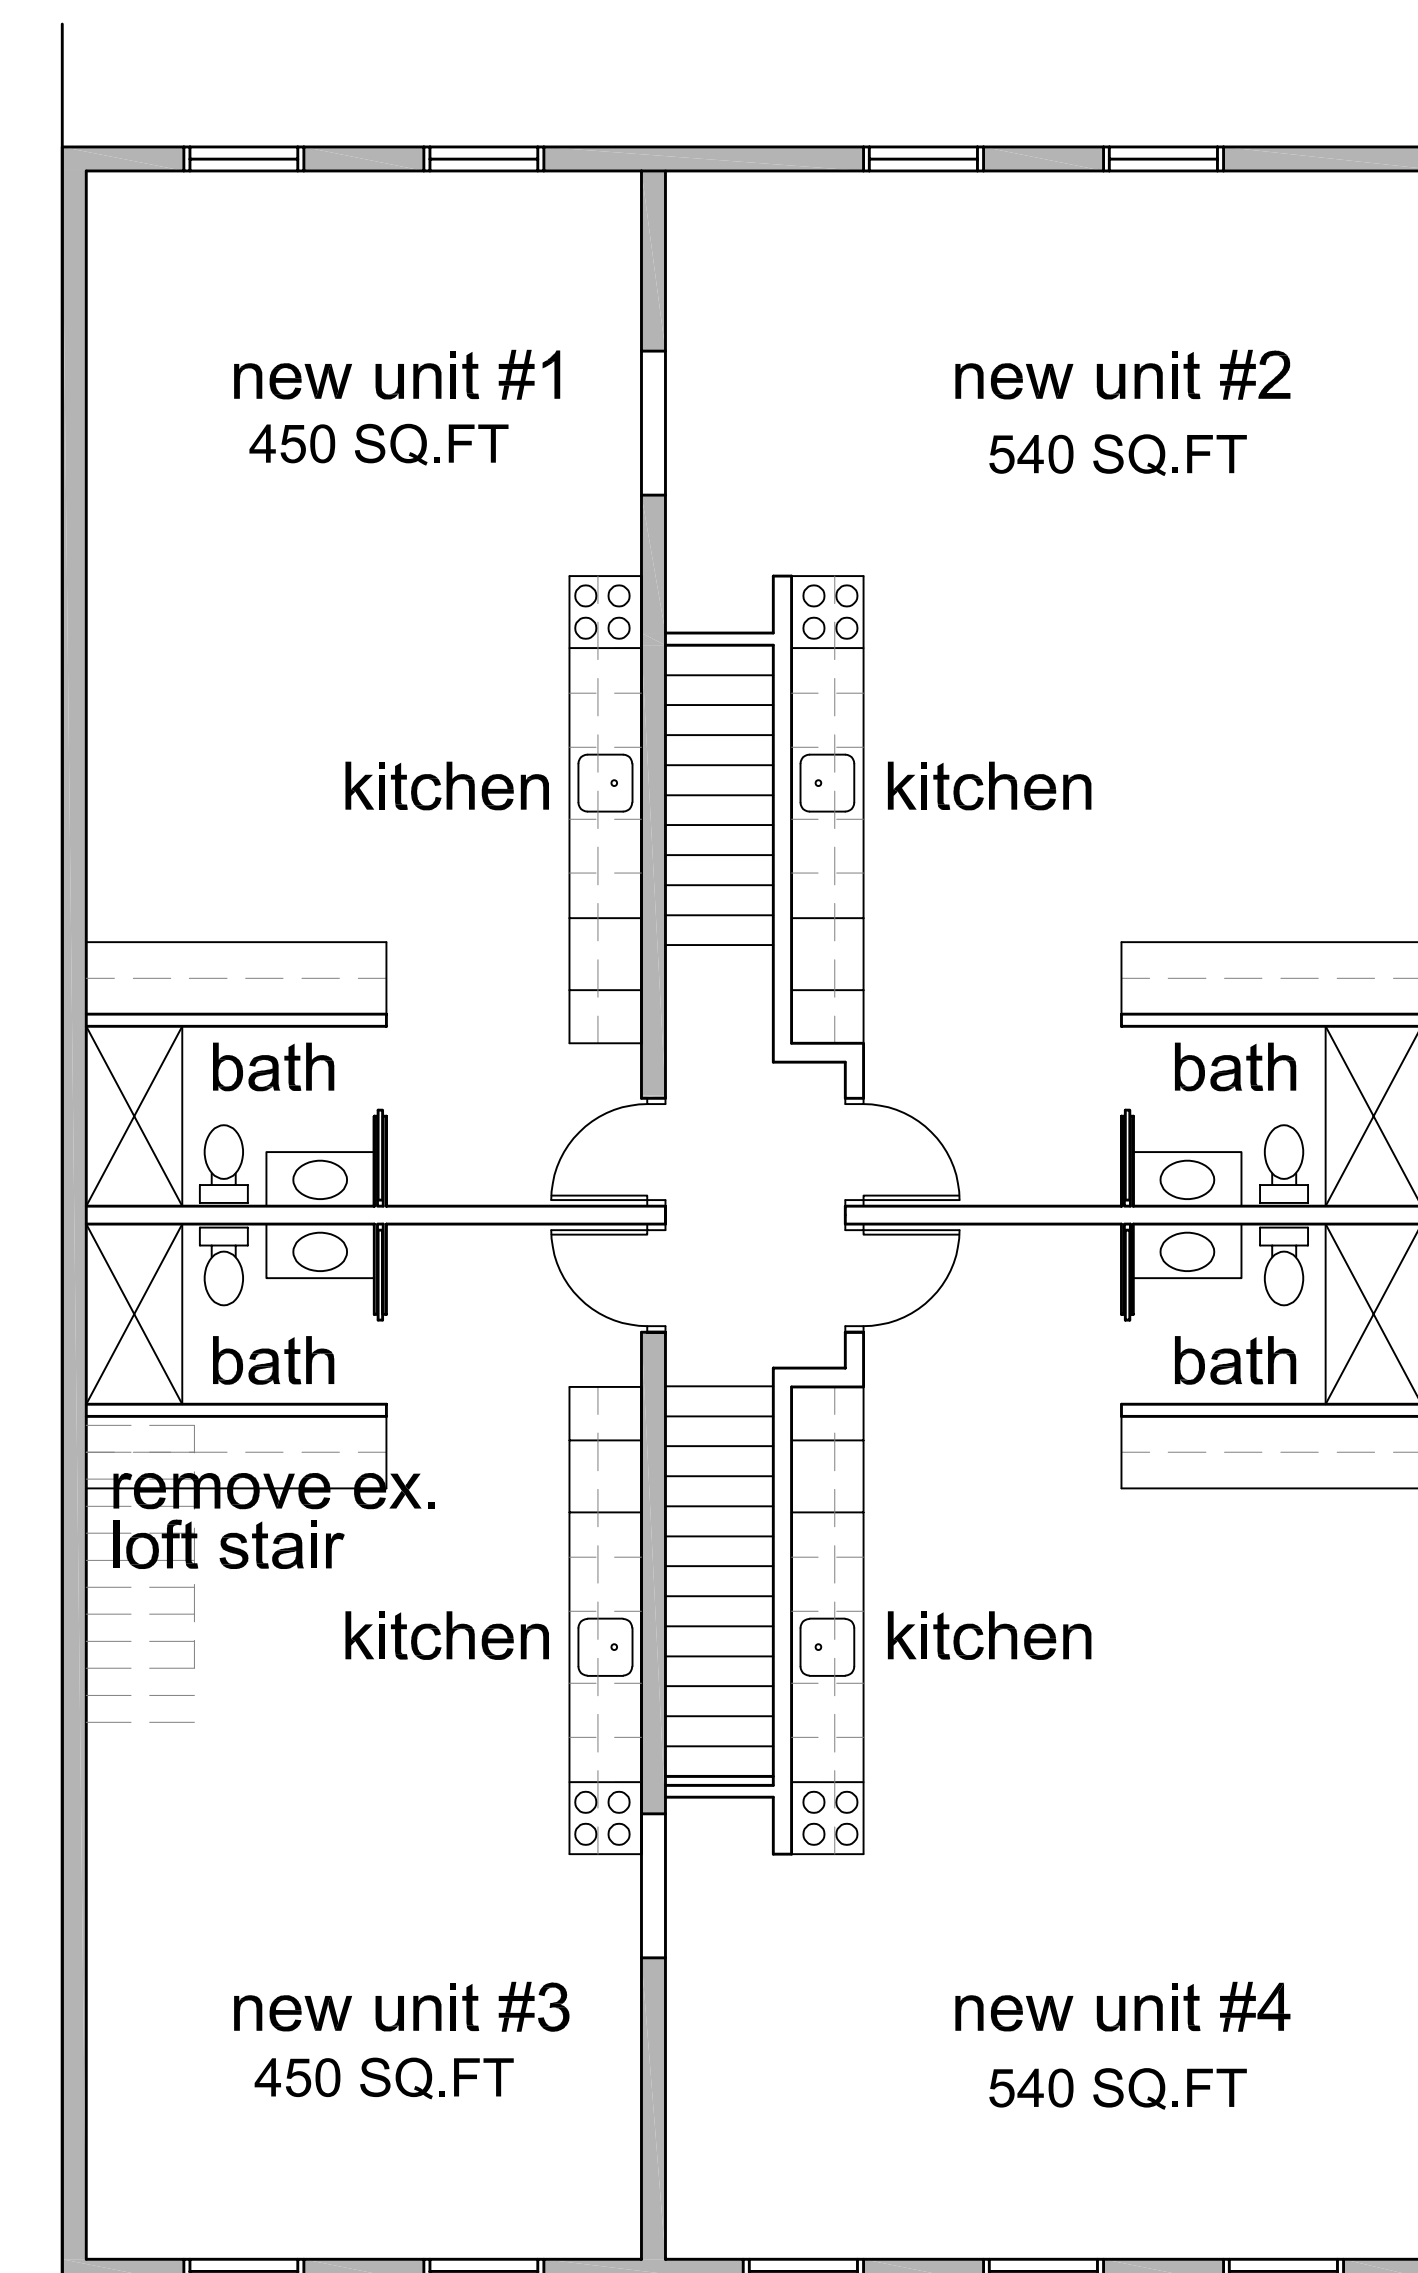


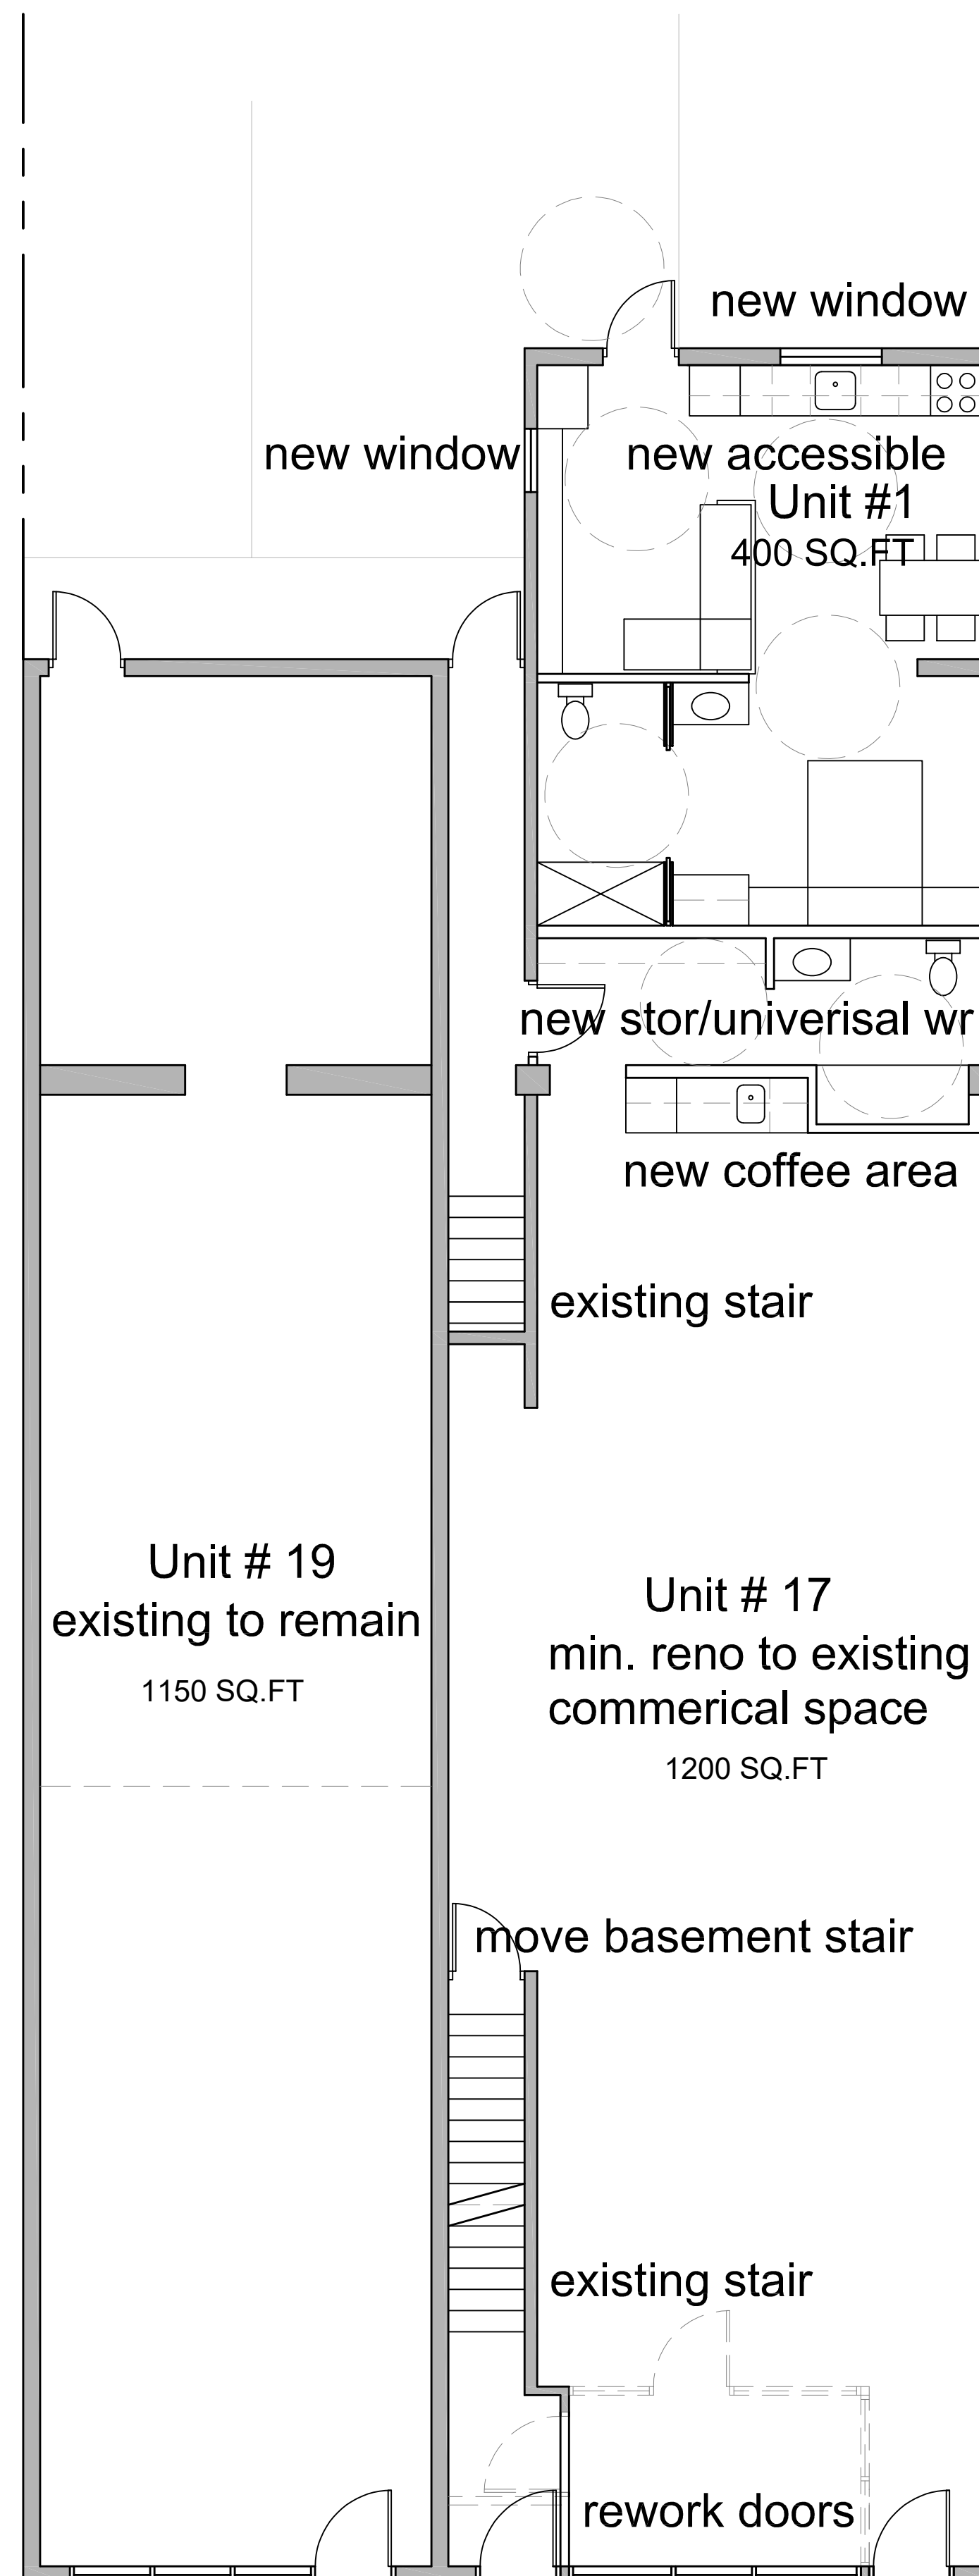

NO.	REVISION/ISSUE	DATE

CONTRACTOR SHALL CHECK AND
VERIFY ALL DIMENSIONS ON THE
JOB SITE.

PROFESSIONAL STAMP

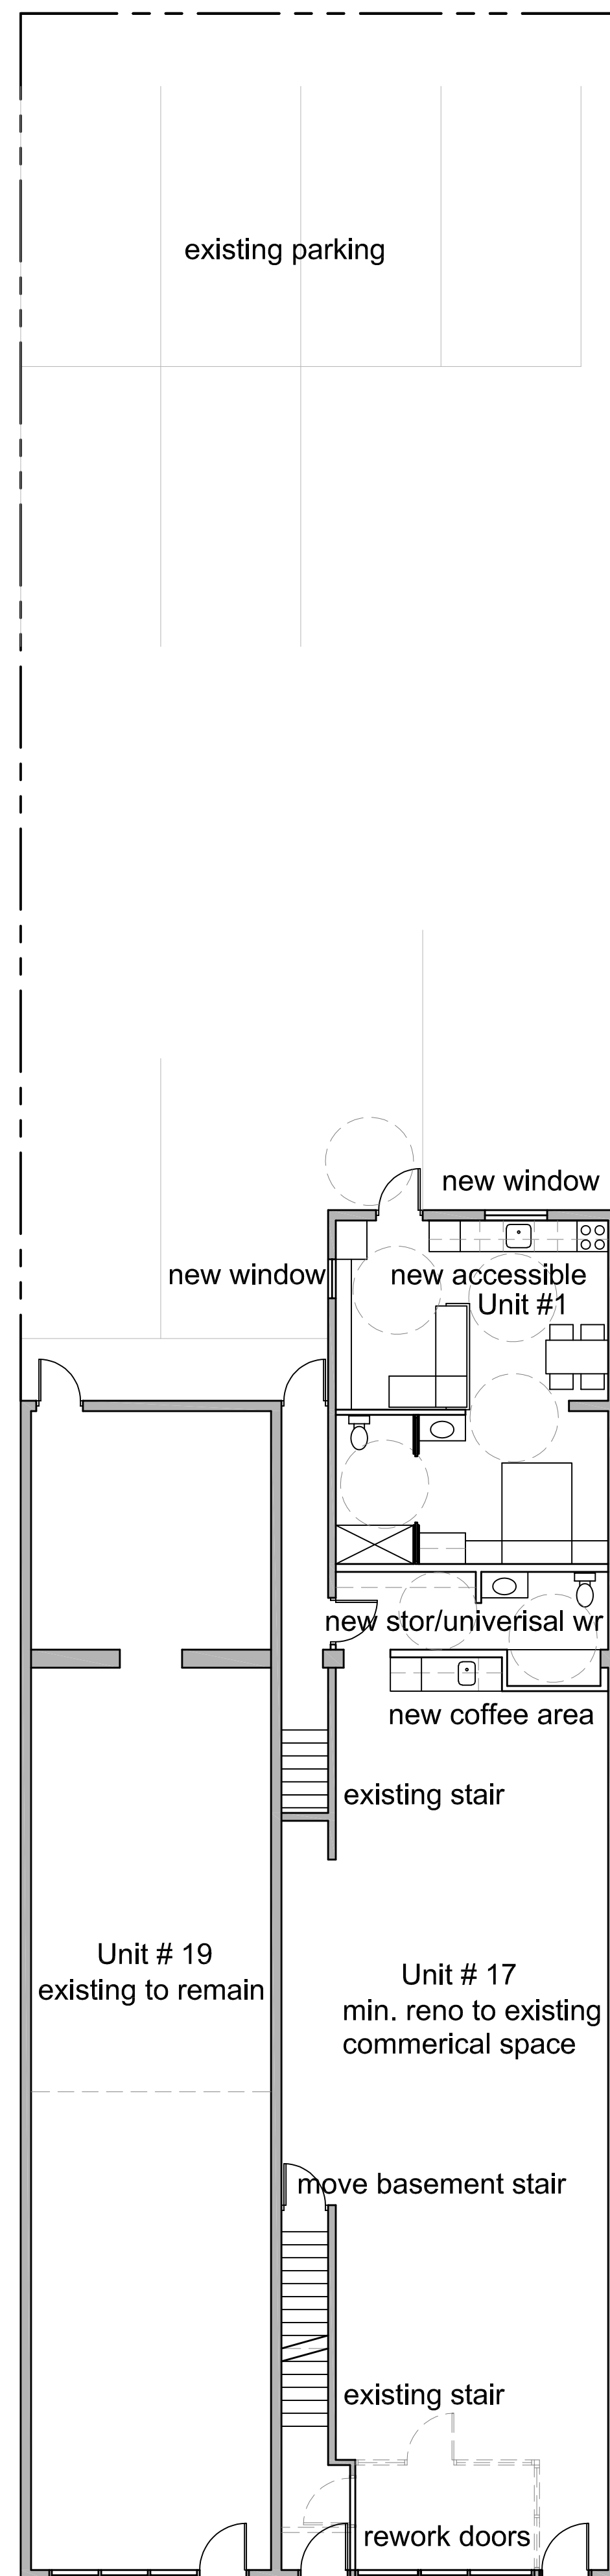

**HENRY
WINKELS
ARCHITECT**

189 John Street
Parkhill, ON N0M 2K0
Tel. 289 213 5584
mail hsarchitect@gmail.com
Web www.hsarchitect.ca

PROJECT TITLE:
**BUILDING
RENOVATION**
FOR
UNITED WAY

17-19 Front Street
Strathroy, ON

DRAWING TITLE:

SCALE:	AS NOTED
DESIGNER:	H. J. SWINKELS
DRAWN BY:	H. J. SWINKELS
APPROVED:	H. J. SWINKELS
DATE:	August 25, 2025
PROJECT #:	202511

DRAWING #:

D1